

# AMERICAN METEOROLOGICAL SOCIETY ANNUAL MEETING

GEORGIA WORLD CONGRESS CENTER  
ATLANTA, GA.  
JANUARY 17 - 21, 2010  
INTERNATIONAL LOBBY  
& REGISTRATION HALL

REVISION DATE:  
5/26/2009 CULKIN

### BOOTH COUNT

Inventory as of 05/26/2009

Dimension	Size	Qty	SqFt
8x10'	80	62	4,960
Totals:		62	4,960

### BLDG. LEGEND:

**F R E E M A N**


DRAWING STARTED:  
4/30/2009 CULKIN  
FILE PATH:  
E:\ZShows\_2010\A\Amer  
Meteorological Society\Floor Plans  
DRAWING NAME:  
AMS0110\_INTL\_LBBY  
HALL NAME:  
INTL LOBBY  
JOB NUMBER:  
117003  
ACCT. EXEC.:  
JW

SCALE: Custom

### DISCLAIMER

EVERY EFFORT HAS BEEN MADE TO ENSURE THE ACCURACY OF ALL INFORMATION CONTAINED ON THIS FLOORPLAN. HOWEVER NO WARRANTIES, EITHER EXPRESSED OR IMPLIED ARE MADE WITH RESPECT TO THIS FLOORPLAN. IF THE LOCATION OF BUILDING COLUMNS, UTILITIES OR OTHER ARCHITECTURAL COMPONENTS OF THE FACILITY IS A CONSIDERATION IN THE CONSTRUCTION OR USAGE OF AN EXHIBIT, IT IS THE SOLE RESPONSIBILITY OF THE EXHIBITOR TO PHYSICALLY INSPECT THE FACILITY TO VERIFY ALL DIMENSIONS AND LOCATIONS.

©COPYRIGHT 2007, FREEMAN CO.  
ALL RIGHTS RESERVED.

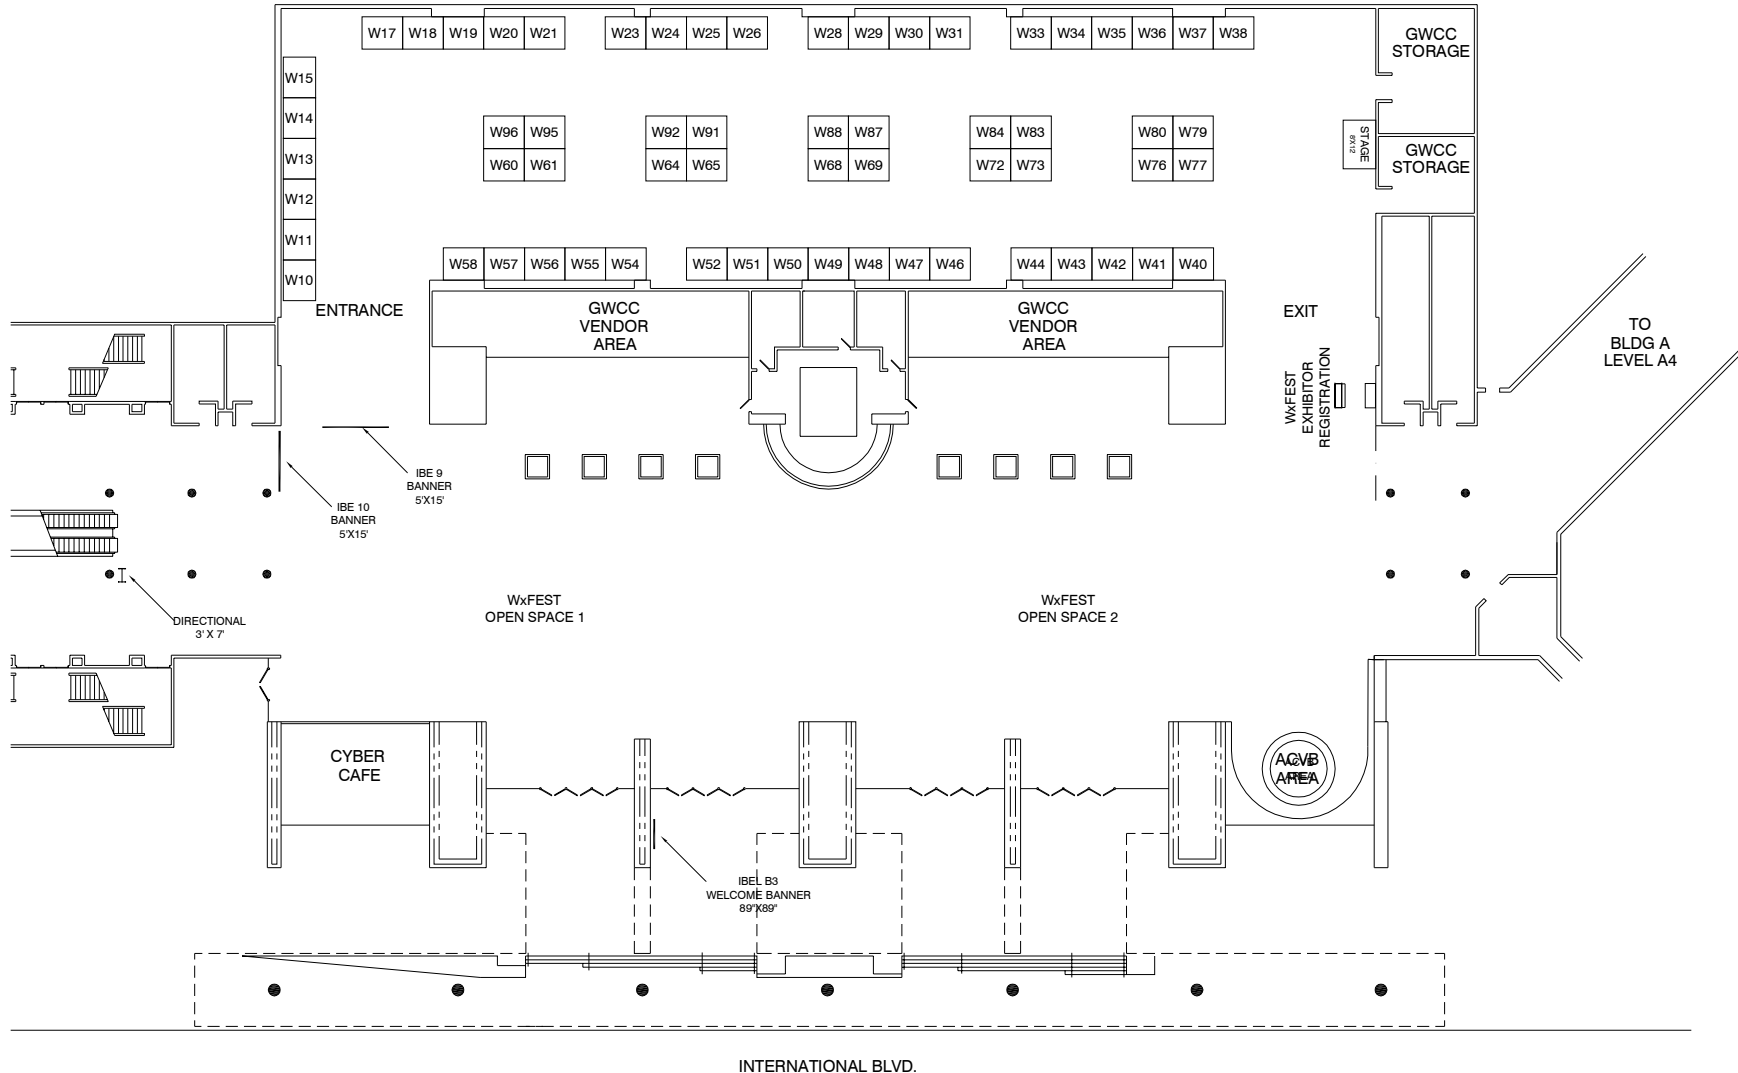

INTERNATIONAL BLVD.