

AMERICAN METEOROLOGICAL SOCIETY ANNUAL MEETING

GEORGIA WORLD CONGRESS CENTER

EXHIBIT HALL B1


JANUARY 17 - 21, 2010

REVISION DATE:
11/18/2009 BM

BOOTH COUNT

Inventory as of 11/18/2009

Dimension	Size	Qty	SqFt
10x10	100	70	7,000
10x20	200	28	5,600
20x20	400	8	3,200
20x30	600	4	2,400
20x40	800	1	800
30x30	900	1	900
40x40	1,600	1	1,600
Totals:		113	21,500

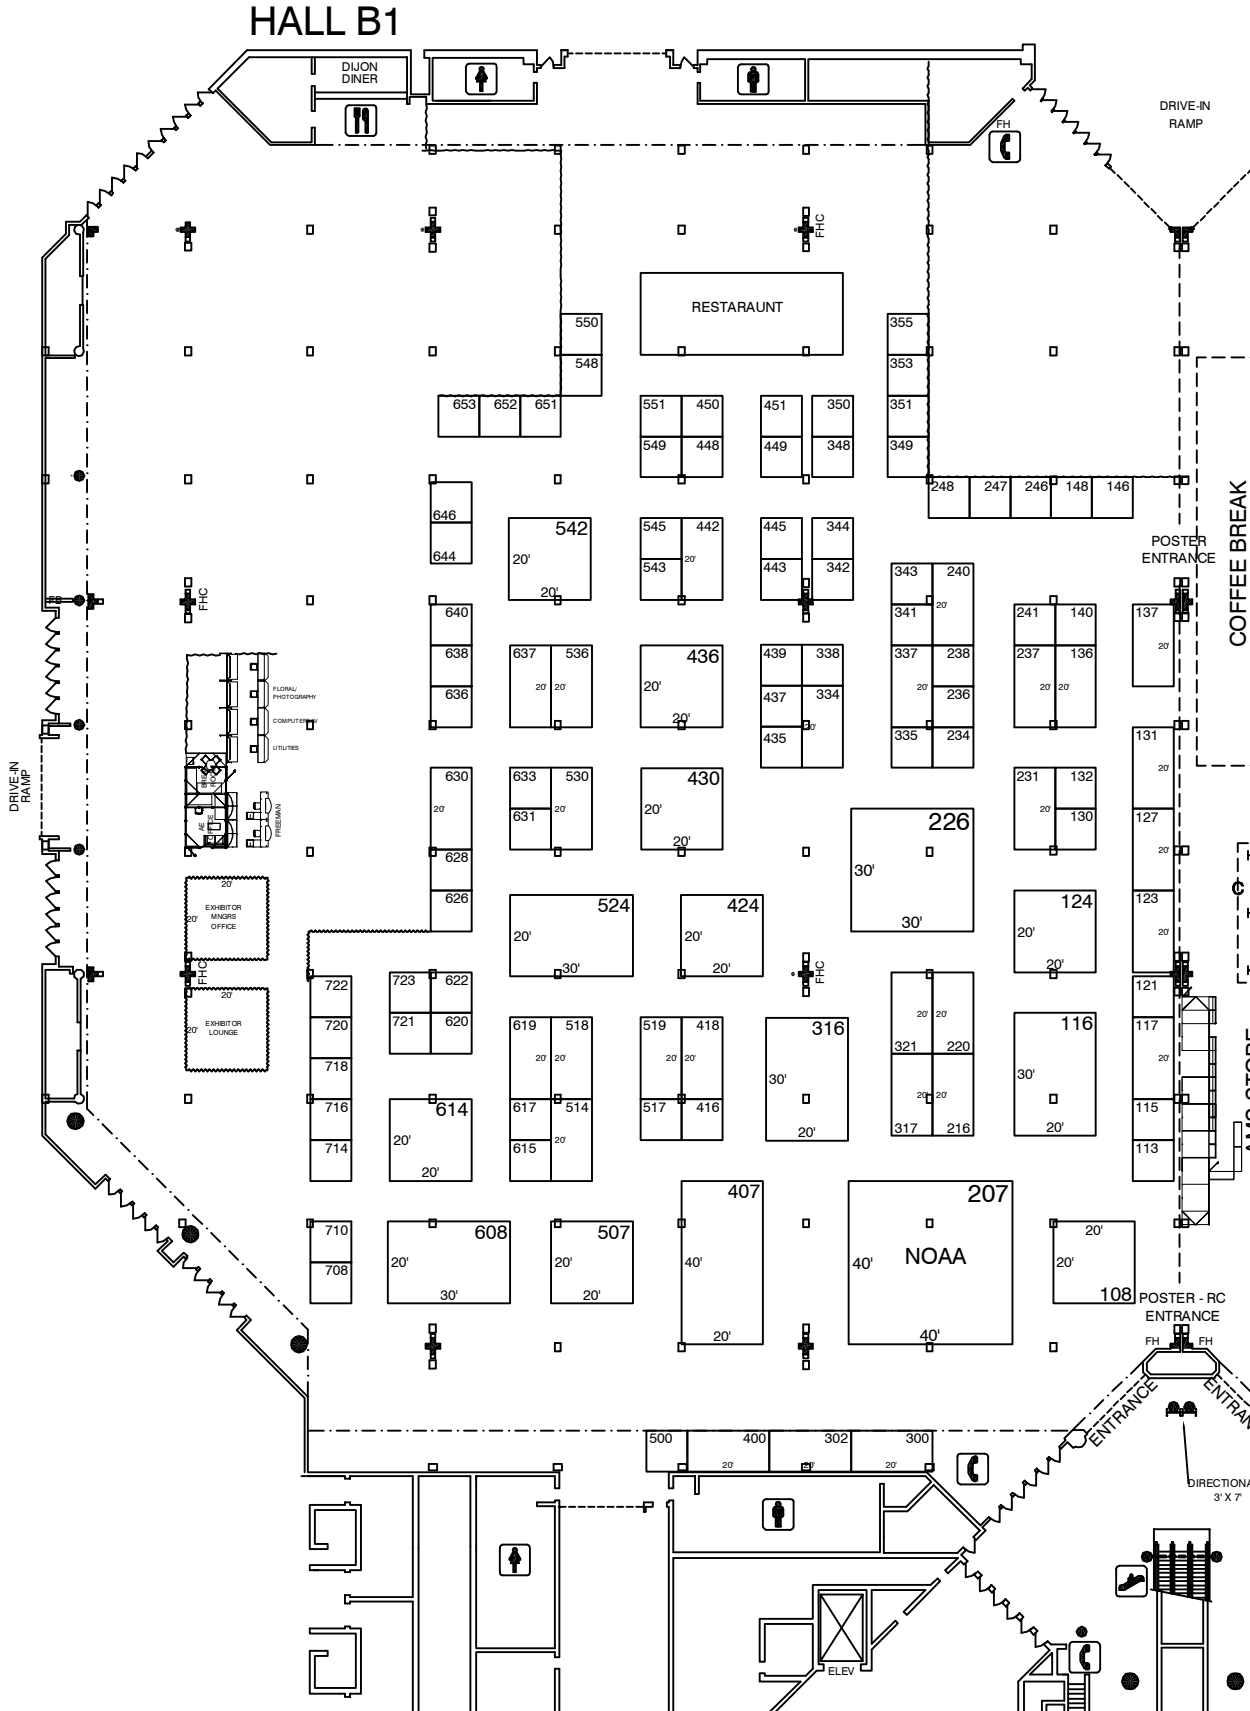

BLDG. LEGEND:

F R E E M A N

DRAWING STARTED:
5/22/2007 CULKIN

FILE PATH:
E:\ZShows_2010\A\Amer Meteorological Society\Floor Plans

DRAWING NAME:
AMS0110

HALL NAME:
VARIOUS

JOB NUMBER:
117003

ACCT. EXEC.:
JW

SCALE: Custom

DISCLAIMER

EVERY EFFORT HAS BEEN MADE TO ENSURE THE ACCURACY OF ALL INFORMATION CONTAINED ON THIS FLOORPLAN. HOWEVER NO WARRANTIES, EITHER EXPRESSED OR IMPLIED ARE MADE WITH RESPECT TO THIS FLOORPLAN. IF THE LOCATION OF BUILDING COLUMNS, UTILITIES OR OTHER ARCHITECTURAL COMPONENTS OF THE FACILITY IS A CONSIDERATION IN THE CONSTRUCTION OR USAGE OF AN EXHIBIT, IT IS THE SOLE RESPONSIBILITY OF THE EXHIBITOR TO PHYSICALLY INSPECT THE FACILITY TO VERIFY ALL DIMENSIONS AND LOCATIONS.

©COPYRIGHT 2007, FREEMAN CO.
ALL RIGHTS RESERVED.